


NOTE: All sizes, materials, and specifications are subject to change without notice. Drawings are for illustration purposes only.

1	8	15
2	9	16
3	10	17
4	11	18
5	12	19
6	13	20
7	14	21

NOTES: LOCATIONS OF TELEPHONE JACKS, ELECTRICAL BASEBOARD HEAT, OUTLETS, SWITCHES, LIGHTS AND HOSEBIBBS ARE APPROXIMATE AND MAY CHANGE DUE TO CONSTRUCTION OR BUILDING CODES. COMPLETE GARAGE SEPARATION THAT IS NEEDED FROM THE RESIDENCE AND ITS ATTIC BY MEANS OF 1/2" GFSUM BOARD OR EQUIVALENT APPLIED TO THE GARAGE SIDE IS RESPONSIBILITY OF OTHERS. IF A DOOR IS INSTALLED BETWEEN THE HOUSE AND THE GARAGE THE DOOR MUST BE RATED AS A 20 MINUTE DOOR.

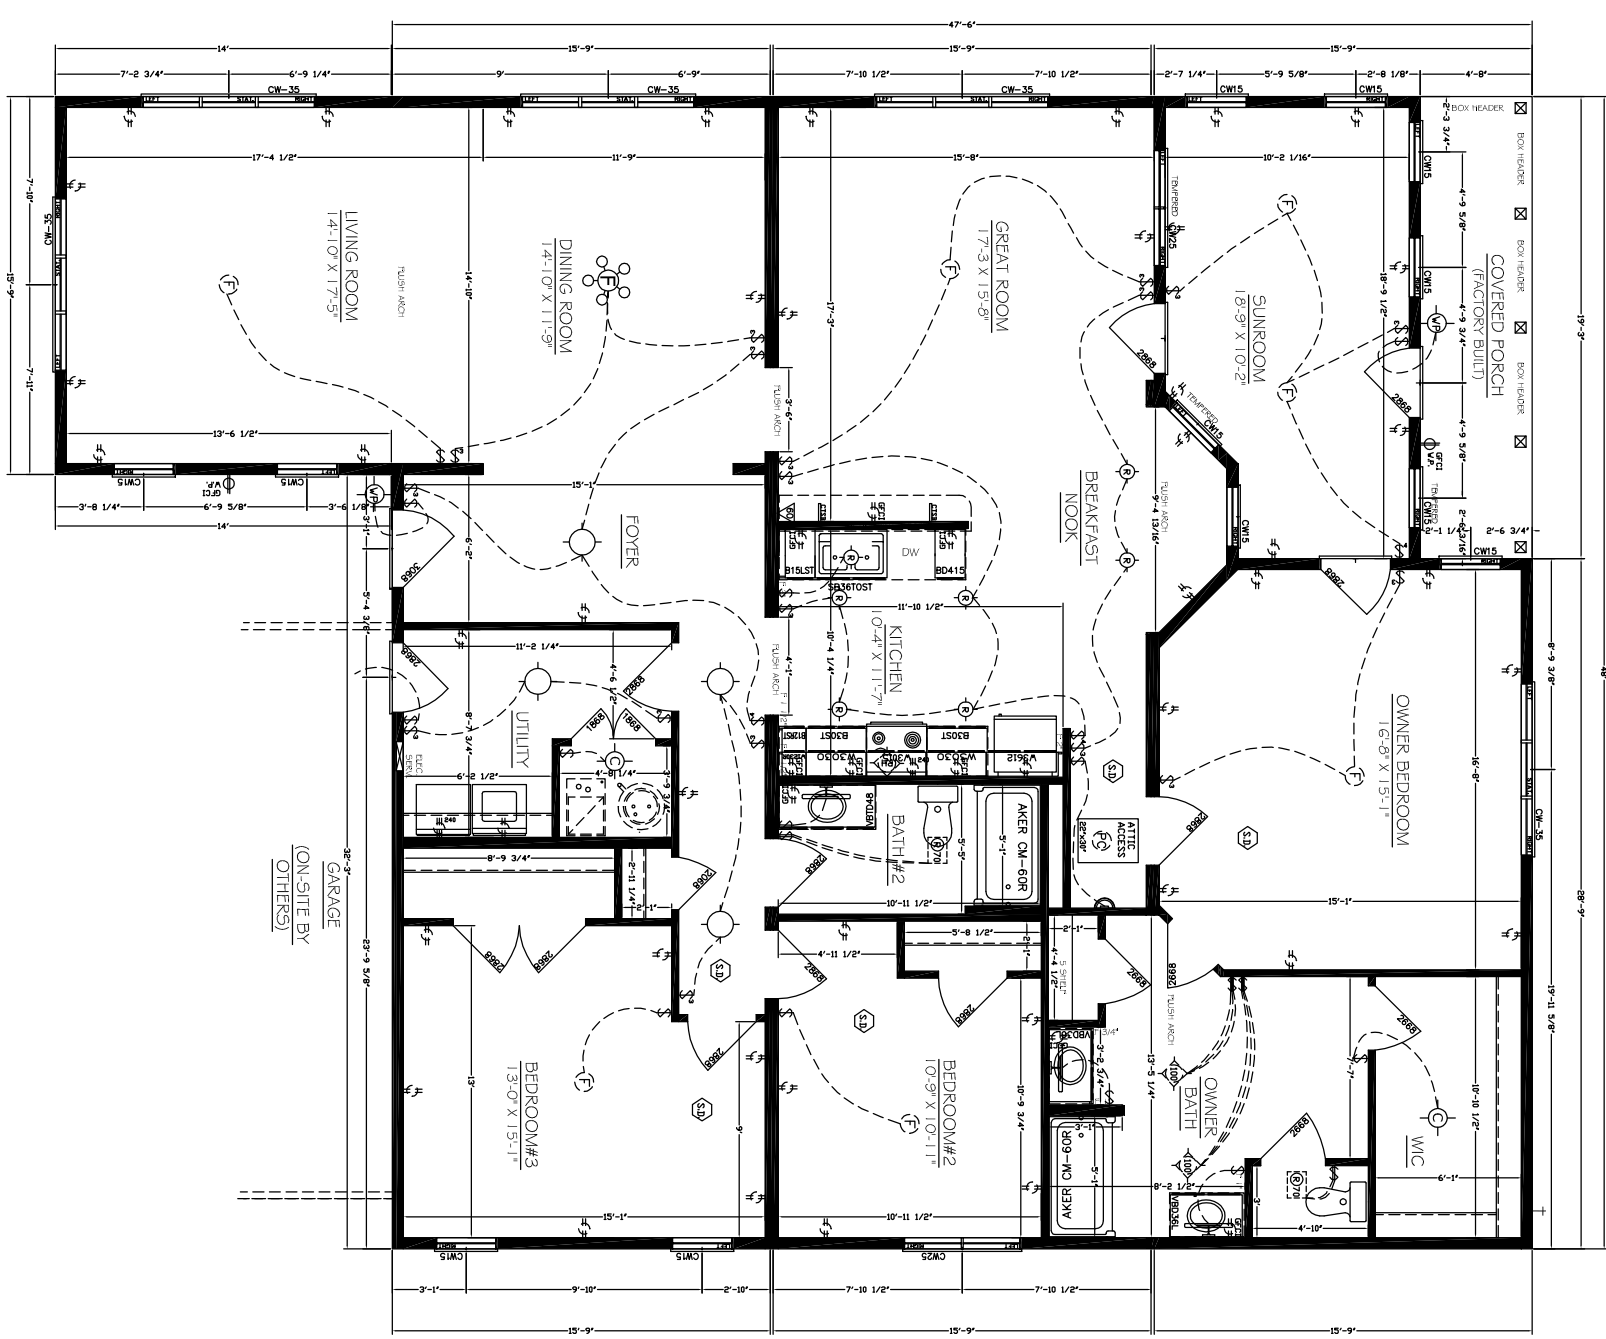

FIRST FLOOR

1
2
3
4

8' CEILING HEIGHT, 1st FLOOR

ALL AMERICAN HOMES, LLC



© 2006 All American Homes, LLC
309 South 13th Street, Decatur, IN 46733

The information contained on this drawing was originated by and is the exclusive property of All American Homes, LLC. This drawing shall not be duplicated, distributed, used for construction or otherwise used without prior written permission from All American Homes, LLC.

PROJECT INFORMATION
 Project Name: CRAFTSMAN SPEC
 Builder Name:
 Consumer Name:
 State:
 Manufacturing Facility:

MODEL INFORMATION
 Occupancy Type: SINGLE FAMILY
 Model Style: RANCH
 Model Name: WILDER
 Drawing Number: WILDER

ENGINEERING
 Design Information
 Date: 1/1/08 Designer: AAHSS
 Date: Review/Checked By:
 Revisions:
 Sheet Description: 1st FLOOR BLUE PLAN
 Scale: 1/8" Page Number:
 * FIELD WORK